


PROPOSED ADDITION/ MARKET SQUARE / NOV 08

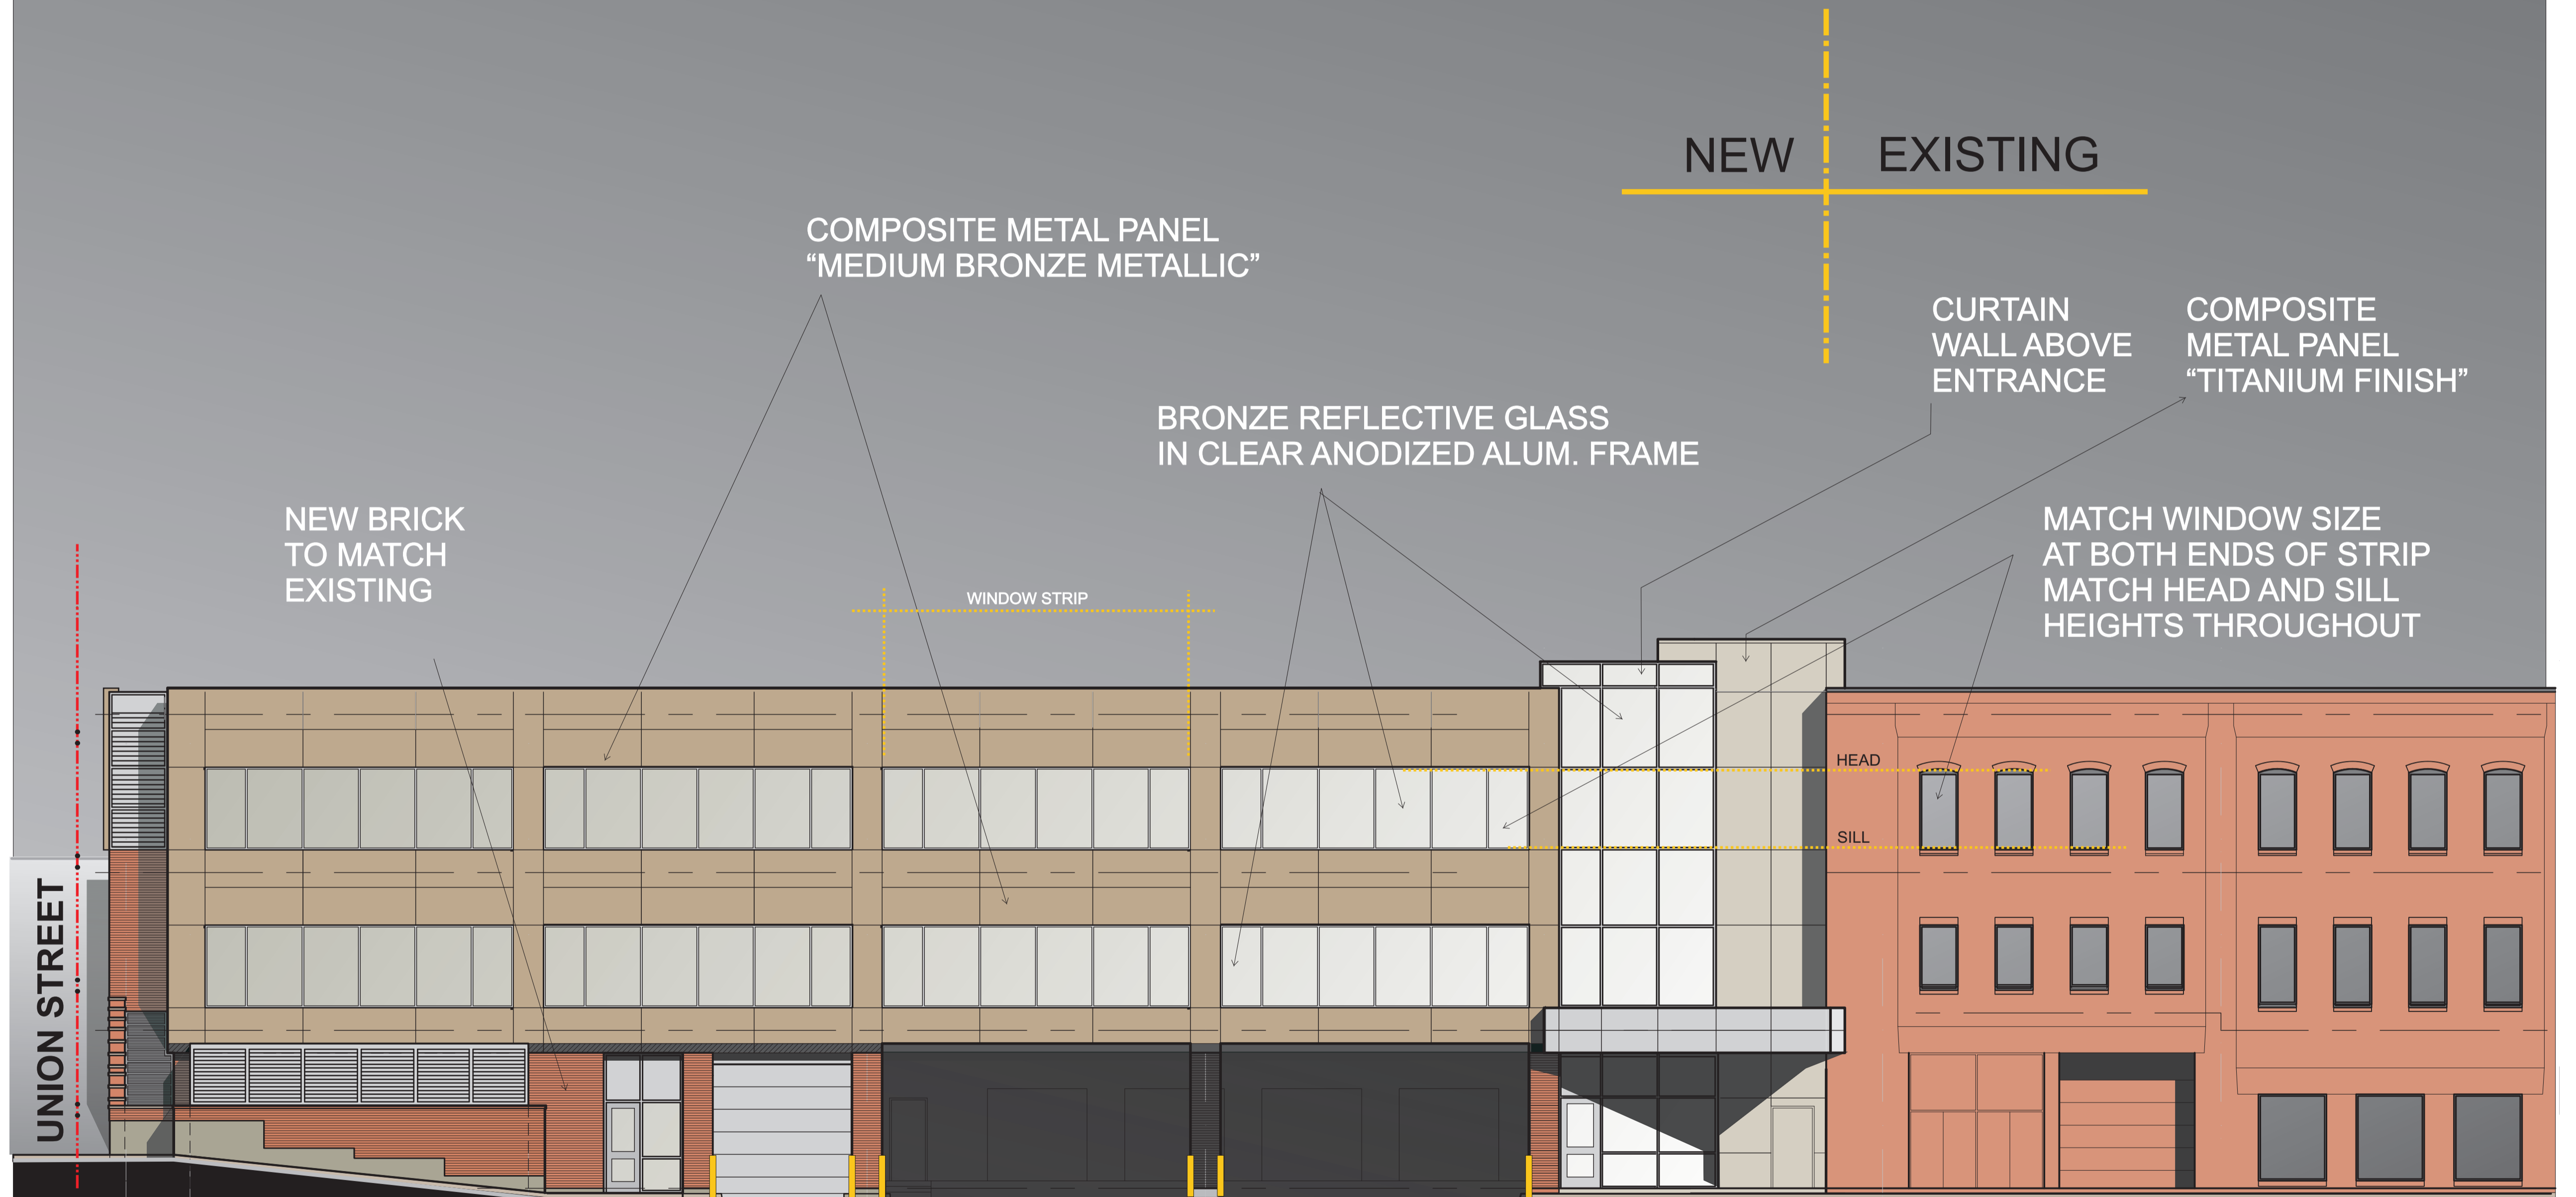

UNION STREET

SMYTHE STREET ELEVATION